


9/4/6

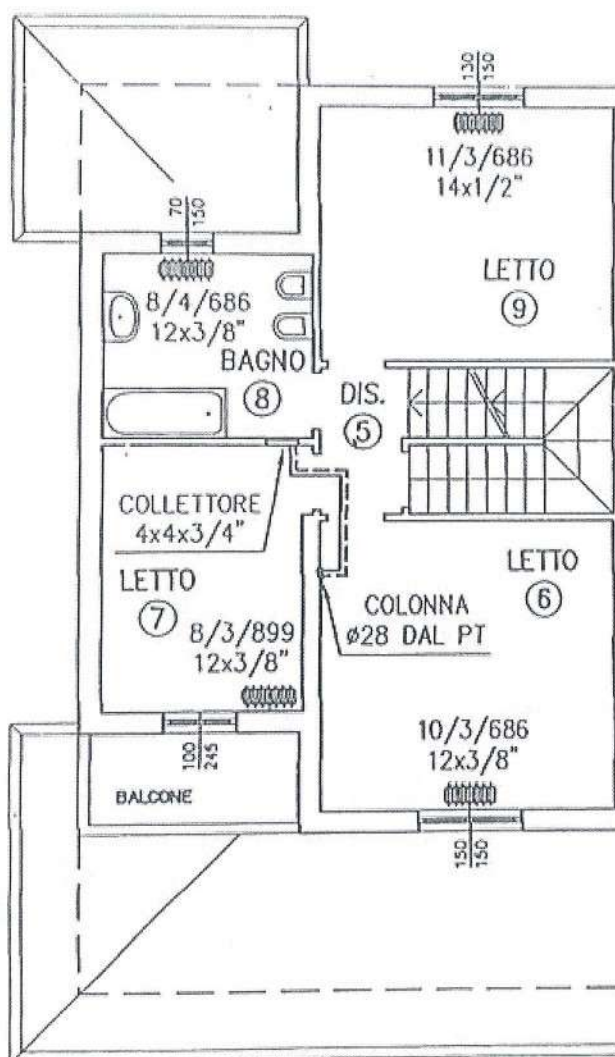

PIANTA PIANO PRIM
SCALA 1: 100